
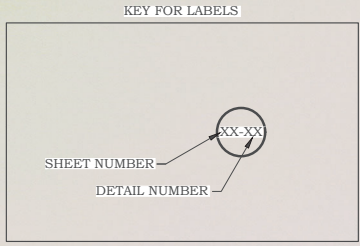


0' 30' 1000' 2000' 3000'
SCALE: 1:1000'

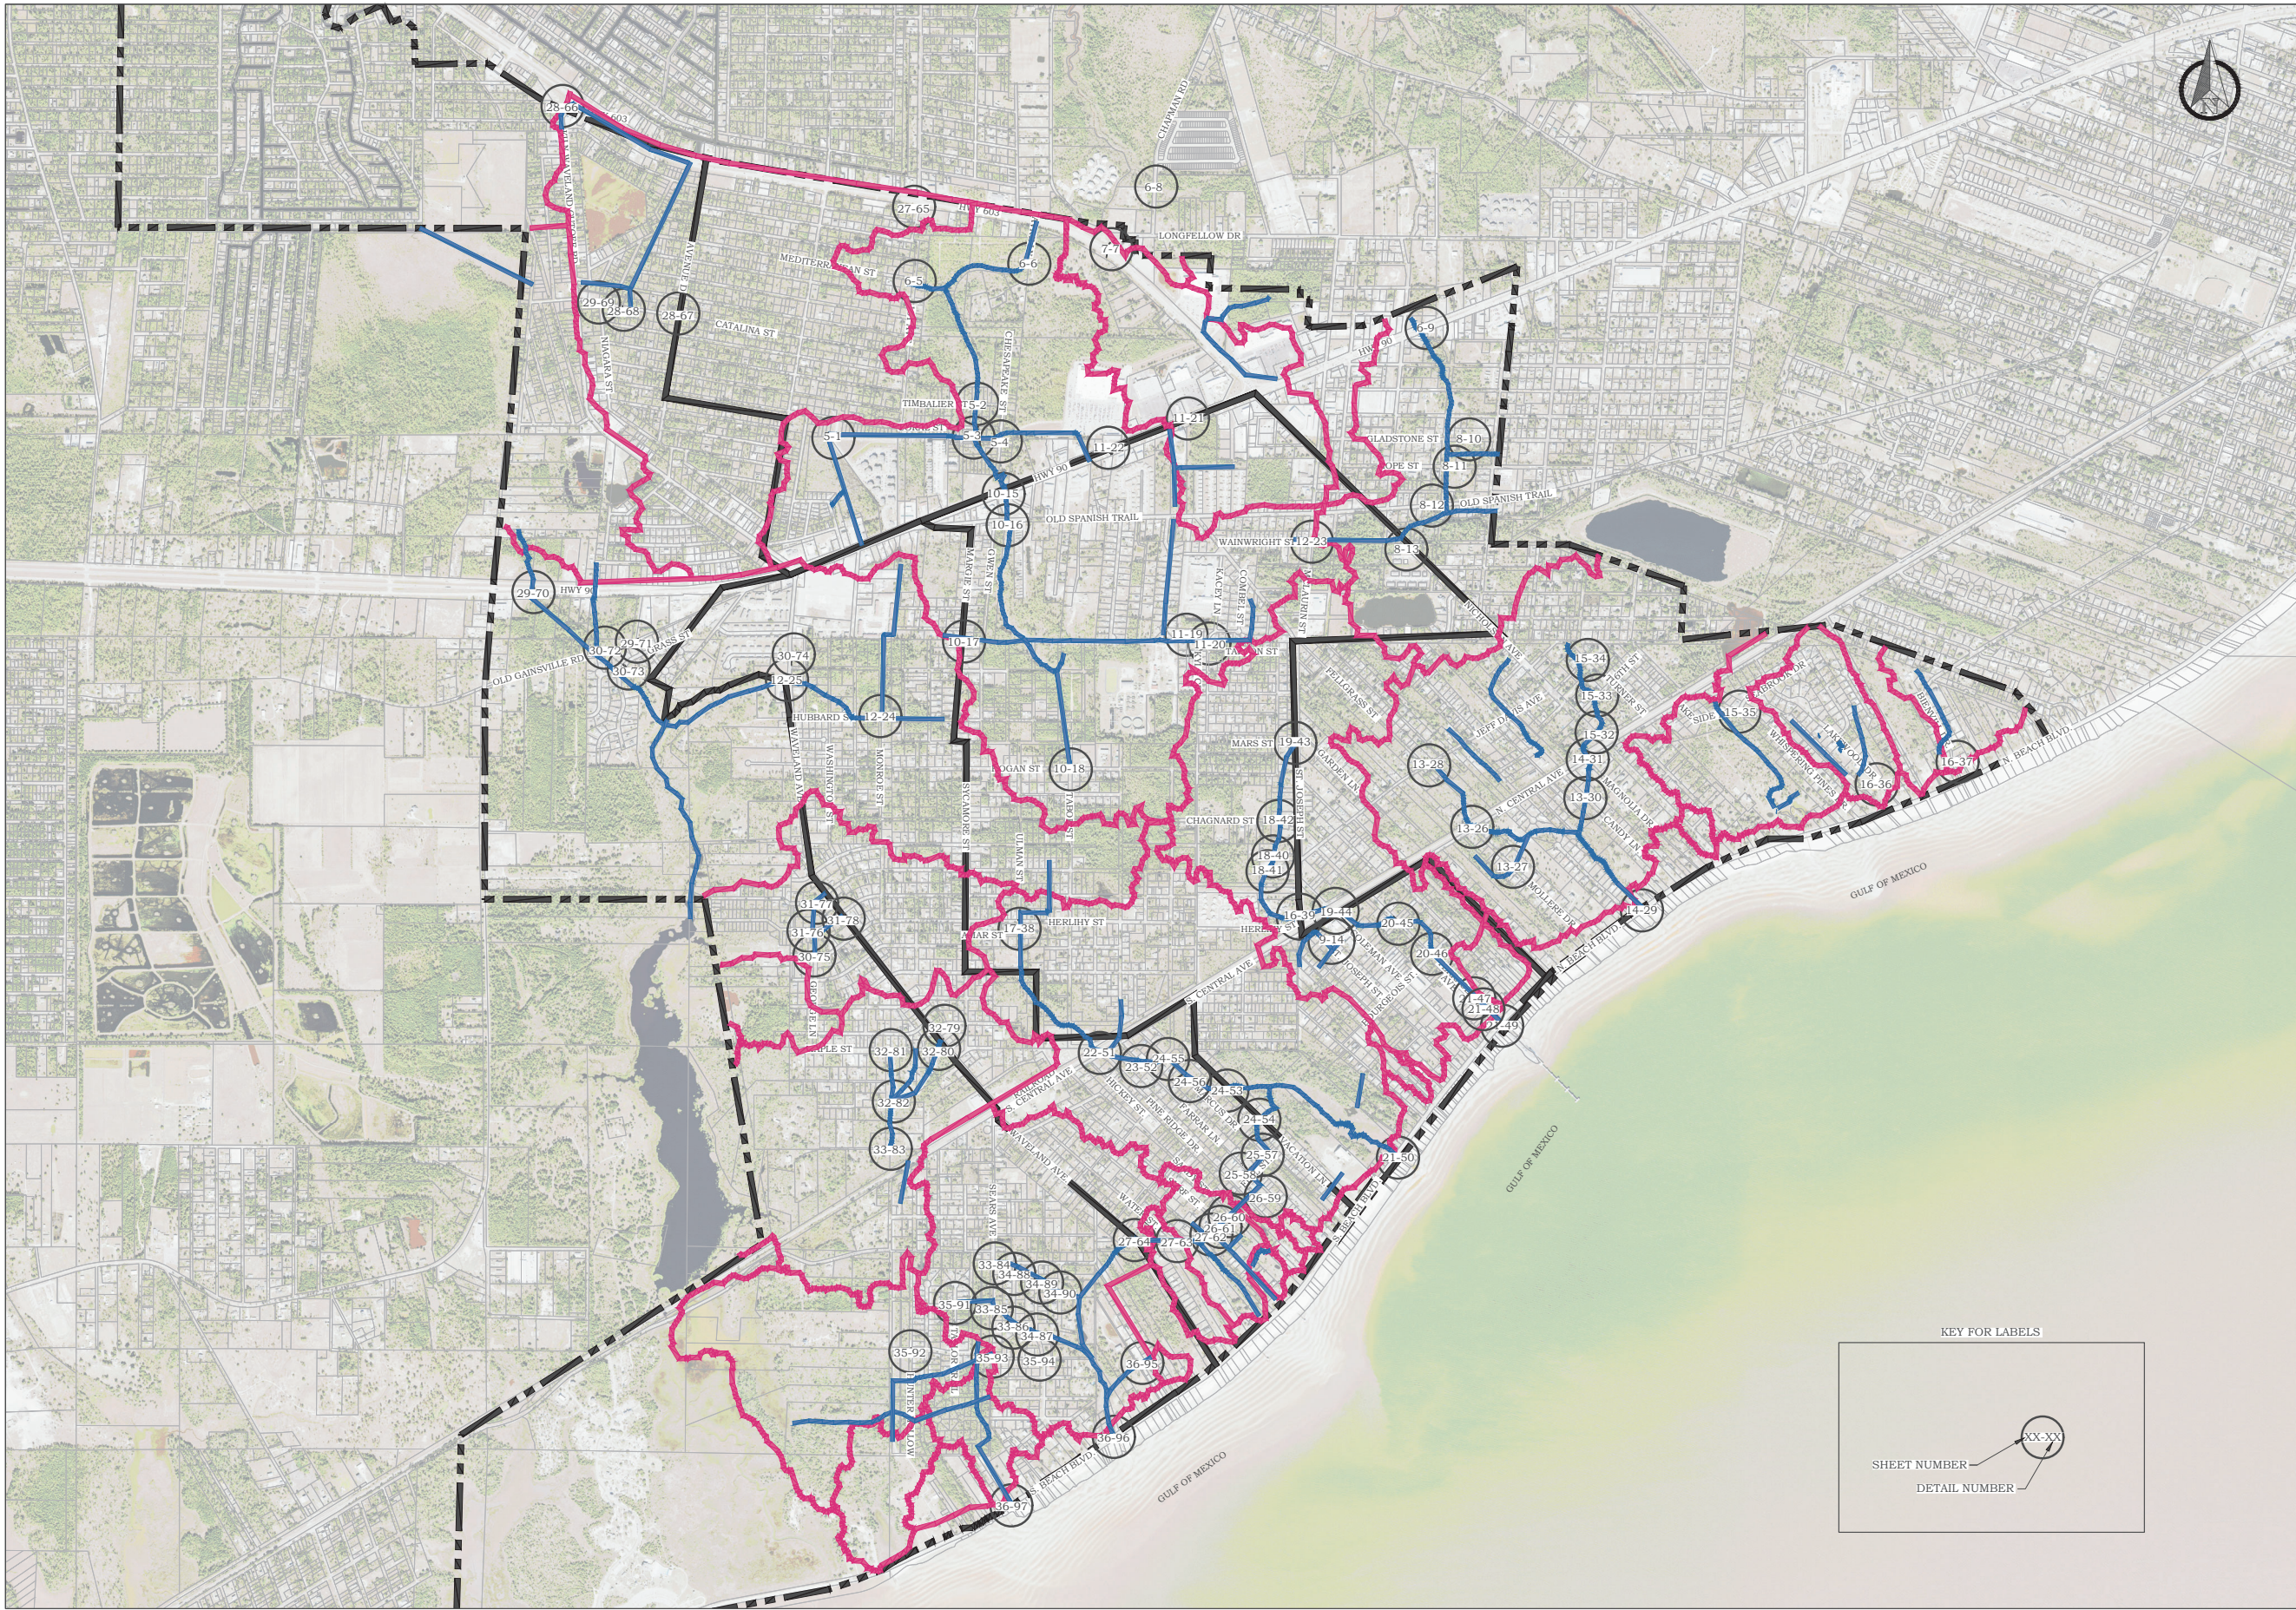

CHINICHE
ENGINEERING & SURVEYING
ESTABLISHED 1982

407 Hwy. 90
Bay St. Louis, MS, 39520

Office - (228) 467-6755
Email - jason@jcc-eng.com
Website - www.jcc-eng.com

OWNER INFORMATION

CITY OF WAVELAND
301 COLEMAN AVENUE
WAVELAND MS, 39576

SHEET TITLE

WAVELAND DRAINAGE
IMPROVEMENTS
MAIN DRAIN CROSSINGS INDEX MAP

MARK	DATE	DESCRIPTION

ISSUE:
PROJECT NO: 22-002-003
DATE: 9/21/22
DRAWN BY: JN
CHECKED BY: JPC
SCALE: 1"=1000'

SHEET NUMBER
4

SHEET DESIGNATION
C-200