



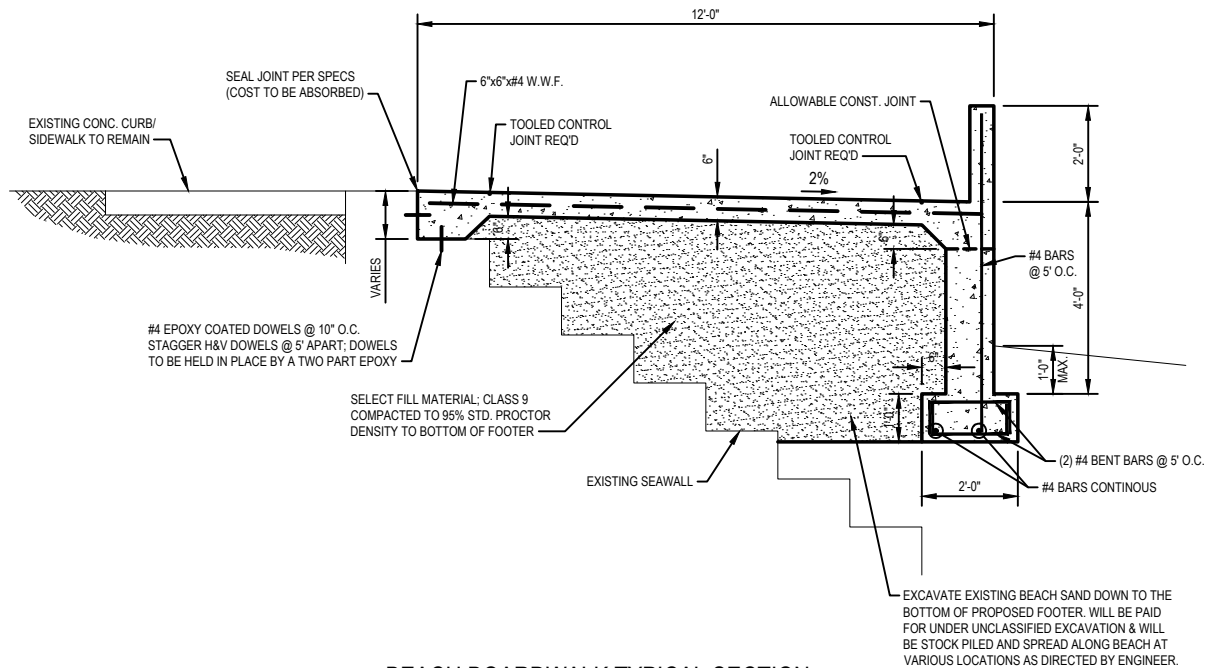

BEACH BOARDWALK TYPICAL SECTION

DRAWN BY: mbt
 CHECKED BY:
 DATE: 6/16/26
 SCALE: NOT TO SCALE
 PROJECT: 539\FY2026
 GOMESA APPS
 Beach Boardwalk
 FILE: Exhibit.dwg

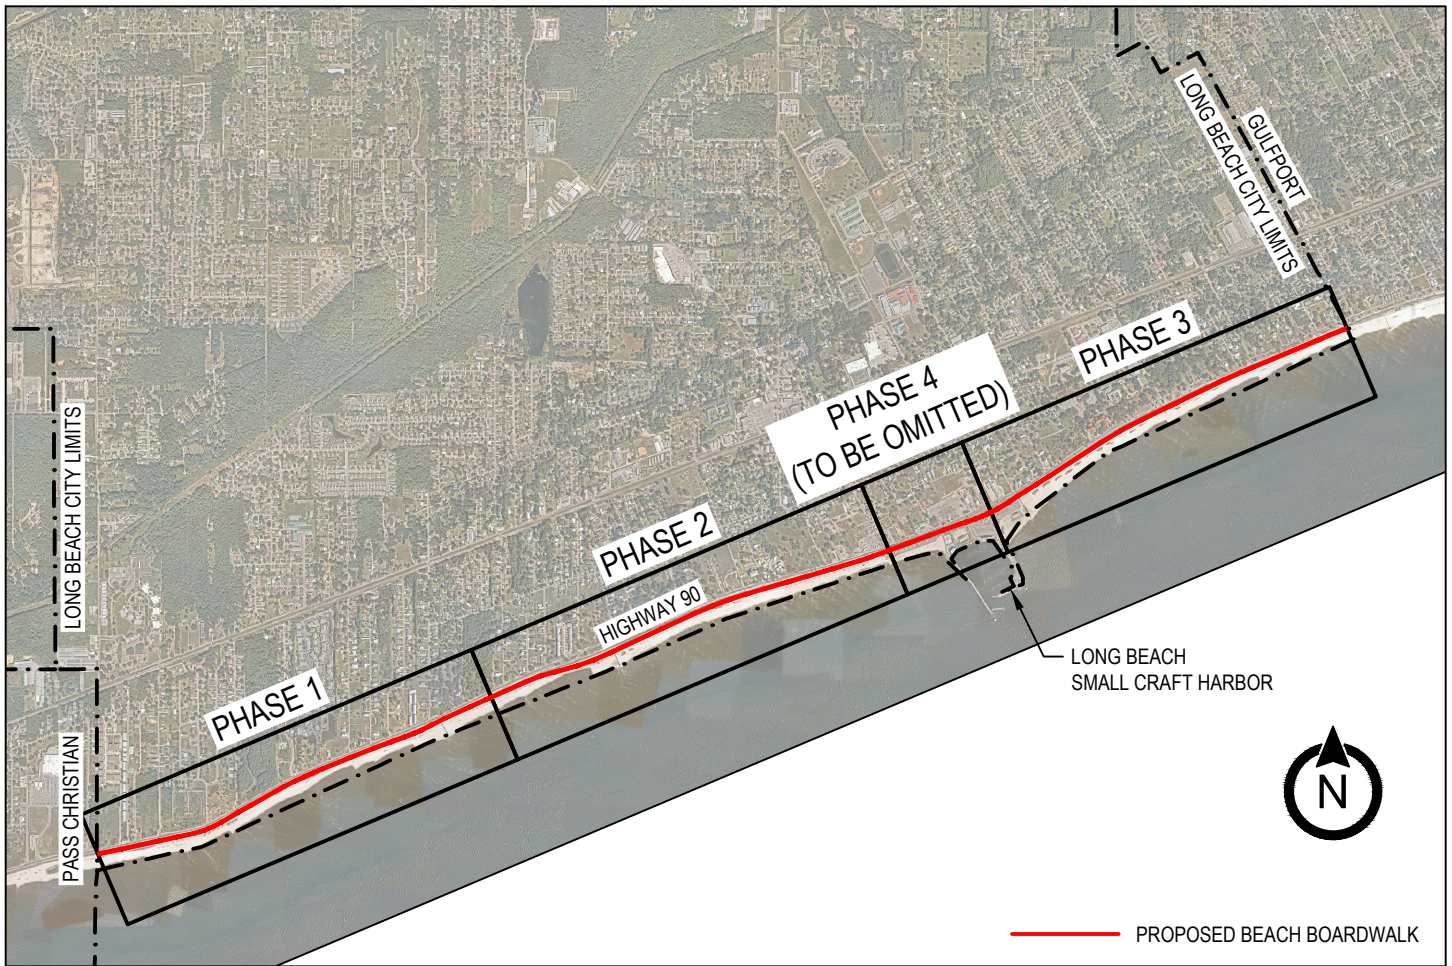

**OVERSTREET
& ASSOCIATES**
 CONSULTING ENGINEERS

161 Lameuse St., Suite 203 Biloxi, MS 39530 228-967-7137

CITY OF LONG BEACH
 BEACH BOARDWALK

VICINITY MAP & TYPICAL SECTION

SHEET
 1