


Z:\Shared\Projects\16576.08 Waveland Center City Project\GOMESA 2027\UTILITY & DRAINAGE X1.0.dwg, X1.0, 7/30/2026 10:43:16 AM, Tommy Parker

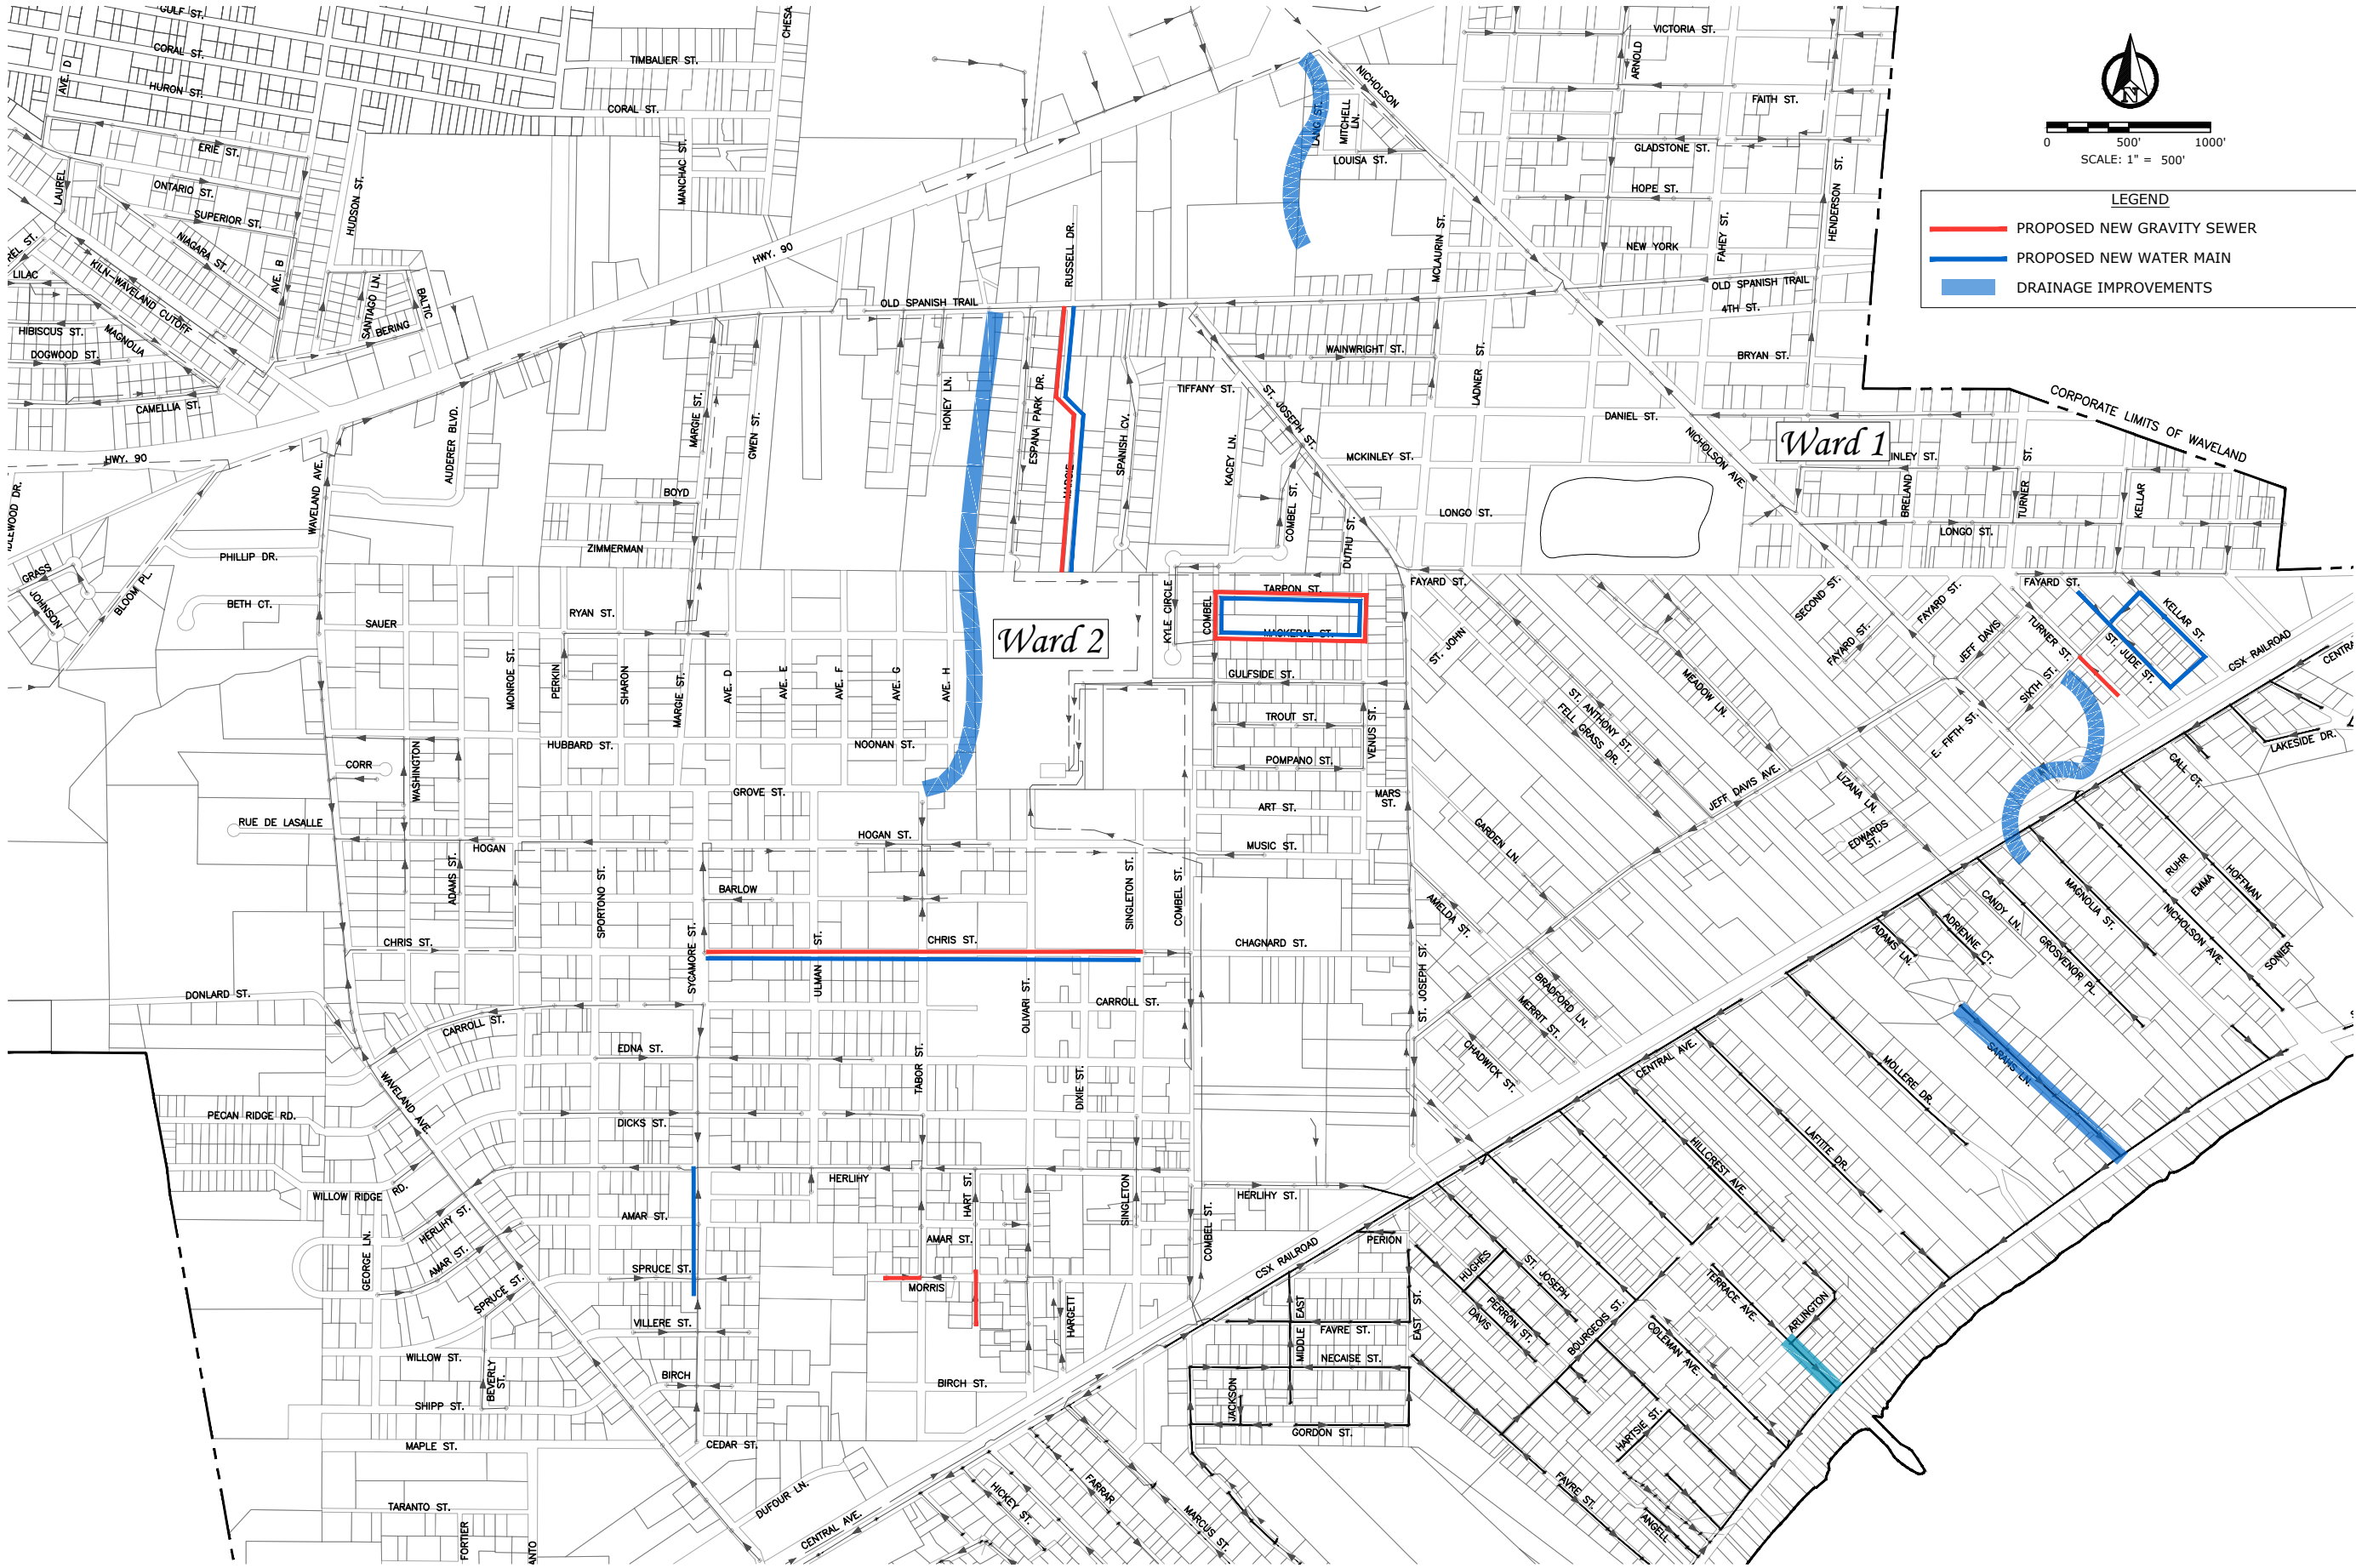



CIVIL AND ENVIRONMENTAL
228-396-0486 • WWW.CCELLC.US
2300 14th Street
Gulfport, Mississippi 39501

NO.	DATE	REVISION/ISSUE

CITY OF WAVELAND
WAVELAND CENTER CITY GOMESA 2027

INFRASTRUCTURE IMPROVEMENTS

DATE: JULY 2026	SCALE: AS NOTED
DRAWN BY: T. PARKER	DESIGNER: B. ESCHER
CHECKED BY:	PROJECT NO. 16576.08
SHEET NO.	

X1.0